

Project Data:

NEW SPACE	2,160 sq.ft.
RENOVATED SPACE	3,802 sq.ft.
NEW \$170 sq. ft.	\$367,200
RENOVATED \$75 sq. ft.	\$285,515
ELEVATOR	\$80,000
TOTAL:	\$732,715
NEW \$200 sq. ft.	\$432,000
RENOVATED \$120 sq. ft.	\$456,240
ELEVATOR	\$80,000
TOTAL	\$968,240


NOT FOR CONSTRUCTION

Date:

06.12.06

Sheet:

A202

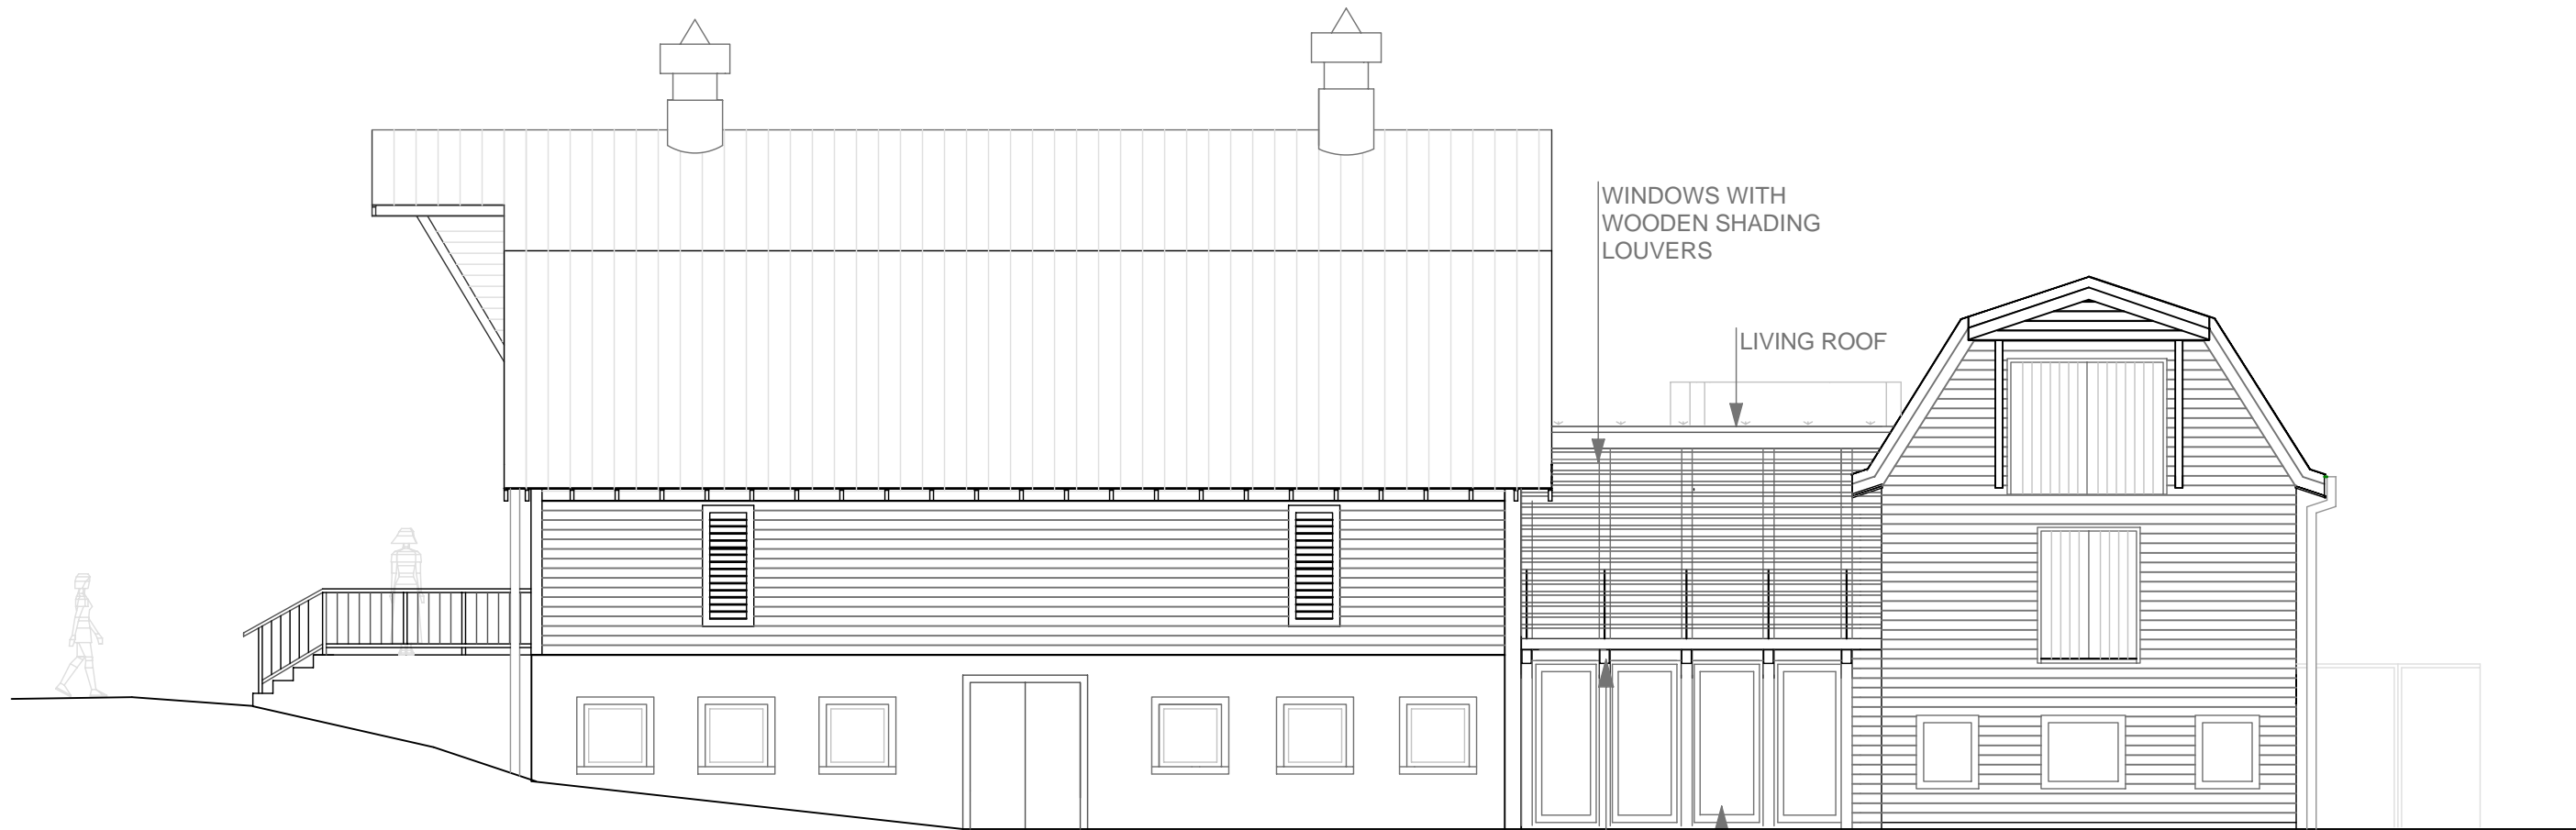

WINDOWS WITH
WOODEN SHADING
LOUVERS

LIVING ROOF

SUSPENDED
PERGOLA COVER

NEW GLASS LOBBY
CONNECTOR W/WOOD
SHADING LOUVERS &
WOOD BEAMS AT CEILINGS